
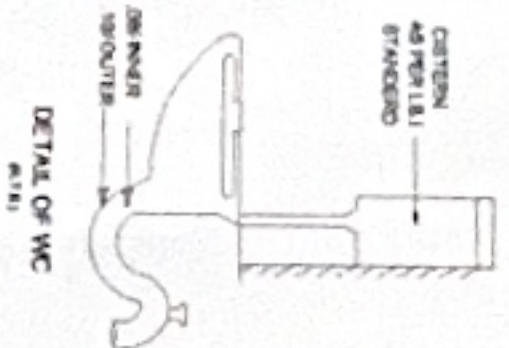
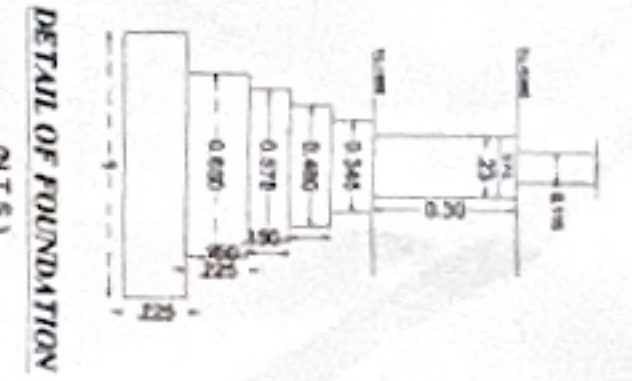
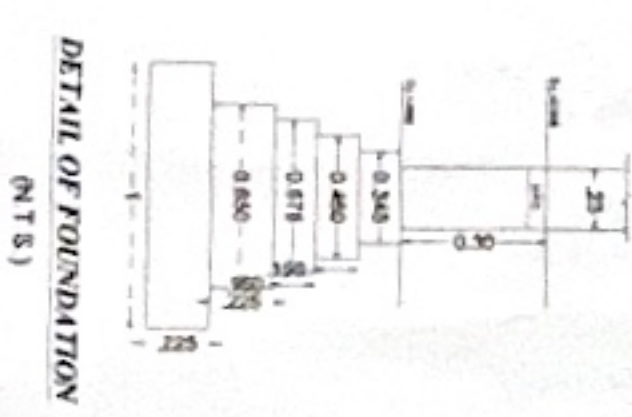


SPACE FOR OFFICE USE:-

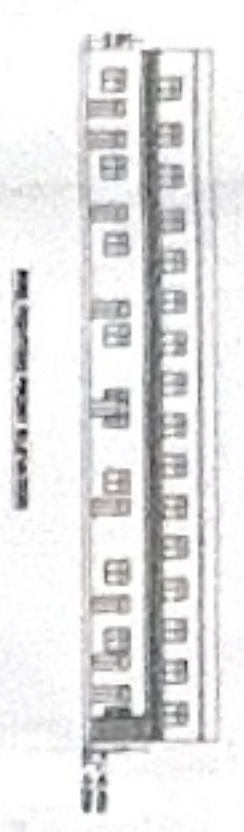

EXISTING EDUCATIONAL BUILDING PLAN FOR
VEER SUBHASH MEMORIAL PUBLIC SCHOOL
SITUATED AT KH.NO.-8/2 IN PART NEAR
GOGA MHADI NAKUR ROAD DISTT.-
SAHARANPUR

BELONGING TO:-NAV BHARAT SHIKSHA
SAMITI
MANAGER:- VIJENDRA SINGH S/O. RAMSINGH
R./O.-VILLAGE-KAPOORPUR,TEHSIL&DISTT.-
SAHARANPUR

SCHEDULE OF AREA

TOTAL PLOT AREA	7580.12 SQMT
GROUND FLOOR COVD. AREA	888.30 SQMT
FIRST FLOOR COVD. AREA	888.30 SQMT
TOTAL COVD. AREA AT ALL FLOOR	1776.24 SQMT
OPEN AREA AT GROUND FLOOR	6691.82 SQMT
GROUND COVERAGE	11.71%
F.A.R. -1776.24/7580.12	0.23

NOTE :- DRAWINGS HAVE BEEN PREPARED AS PER
INSTRUCTIONS OF THE CLIENT AND OWNERSHIP DETAILS
PROVIDED BY THEM TO US. WHOLE RESPONSIBILITY LIES
WITH THE CLIENT TO PROVE THEIR GENUINENESS. ALL
CARE HAS BEEN TAKEN TO SEE NO ERROR OR MISTAKE IS
MADE WHILE PREPARING DRAWING. IF ANY MISTAKE IS
FOUND OUT THEN ARCHITECT MUST BE CONTACTED AND
BE INFORMED ABOUT IT IMMEDIATELY.

FIRE LEGENDS

15 FIRE EXTINGUISHERS AT ALL FLOOR
ACCORDING TO IS: 2190-2010.

HOSE REEL AS PER NBC

TERRACE TANK MIN. 10000 L





TP TERRACE PUMP 450 LPM

DOOR & WINDOW	SCALE	STAIRCASE
D = 1.07X2.60	PLAN - 1.200	WIDTH - 1.50
D1 = 0.75X0.60	SITE PLAN - 1.200	TREAD - 0.30
W = 1.52X1.60	KEY PLAN - N.T.S	RISER - 0.15
V = 0.75X1.60		

SIGNATURE OF APPLICANT

SIGNATURE OF ARCHITECT

ER ASHISH KUMAR
ASHISH KUMAR AND ASSOCIATES
ARCHITECTS, ENGINEERS, PLANNERS & VALUERS
SANPLA ROAD DEOBAND SAHARANPUR-247001
PH NO 7668779932

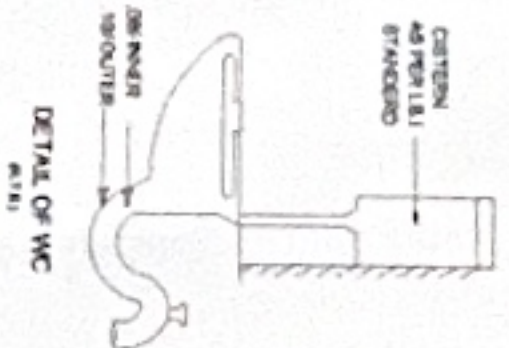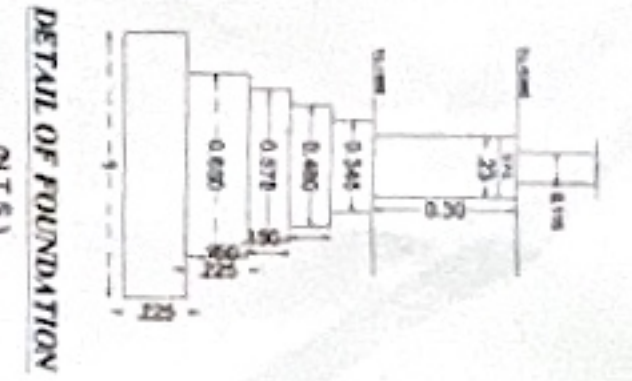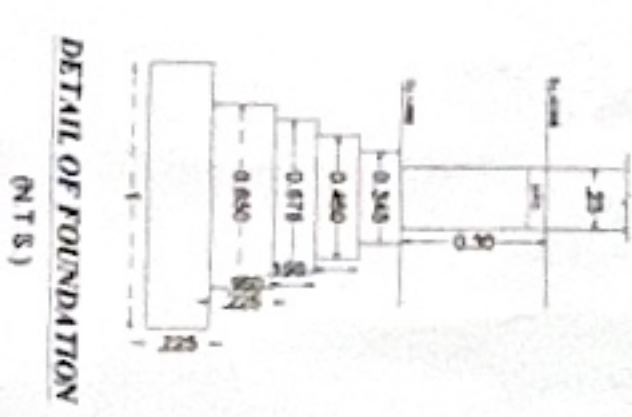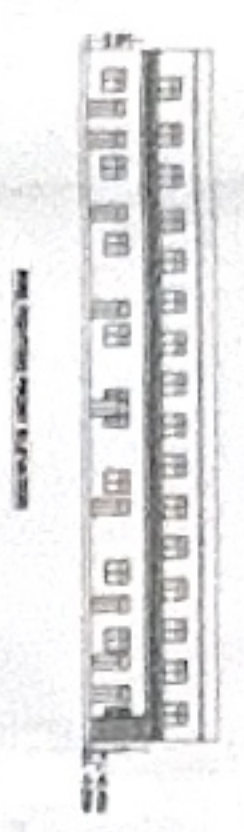

EXISTING EDUCATIONAL BUILDING PLAN FOR
VEER SUBHASH MEMORIAL PUBLIC SCHOOL
SITUATED AT KH.NO.-8/2 IN PART NEAR
GOGA MHADI NAKUR ROAD DISTT.-
SAHARANPUR

BELONGING TO:-NAV BHARAT SHIKSHA
SAMITI
MANAGER:- VIJENDRA SINGH S/O. RAMSINGH
R./O.-VILLAGE-KAPOORPUR,TEHSIL&DISTT.-
SAHARANPUR

SCHEDULE OF AREA

TOTAL PLOT AREA	7580.12 SQMT
GROUND FLOOR COVD. AREA	888.30 SQMT
FIRST FLOOR COVD. AREA	888.30 SQMT
TOTAL COVD. AREA AT ALL FLOOR	1776.24 SQMT
OPEN AREA AT GROUND FLOOR	6691.82 SQMT
GROUND COVERAGE	11.71%
F.A.R. -1776.24/7580.12	0.23

NOTE :- DRAWINGS HAVE BEEN PREPARED AS PER
INSTRUCTIONS OF THE CLIENT AND OWNERSHIP DETAILS
PROVIDED BY THEM TO US. WHOLE RESPONSIBILITY LIES
WITH THE CLIENT TO PROVE THEIR GENUINENESS. ALL
CARE HAS BEEN TAKEN TO SEE NO ERROR OR MISTAKE IS
MADE WHILE PREPARING DRAWING. IF ANY MISTAKE IS
FOUND OUT THEN ARCHITECT MUST BE CONTACTED AND
BE INFORMED ABOUT IT IMMEDIATELY.

FIRE LEGENDS

15 FIRE EXTINGUISHERS AT ALL FLOOR
ACCORDING TO IS: 2190-2010.

HOSE REEL AS PER NBC

TERRACE TANK MIN. 10000 L




TP TERRACE PUMP 450 LPM

DOOR & WINDOW	SCALE	STAIRCASE
D = 1.07X2.60	PLAN - 1.200	WIDTH - 1.50
D1 = 0.75X0.60	SITE PLAN - 1.200	TREAD - 0.30
W = 1.52X1.60	KEY PLAN - N.T.S	RISER - 0.15
V = 0.75X1.60		

SIGNATURE OF APPLICANT


SIGNATURE OF ARCHITECT

ER ASHISH KUMAR
ASHISH KUMAR AND ASSOCIATES
ARCHITECTS, ENGINEERS, PLANNERS & VALUERS
SANPLA ROAD DEOBAND SAHARANPUR-247001
PH NO 7668779932

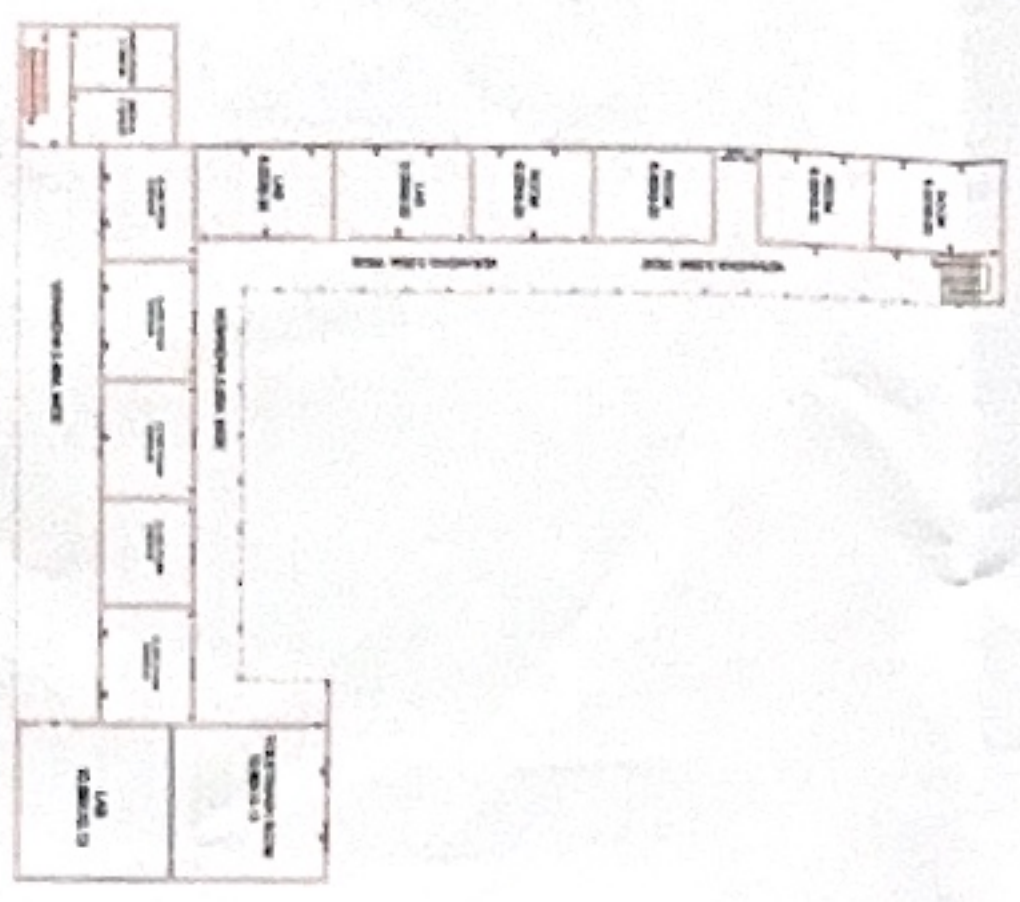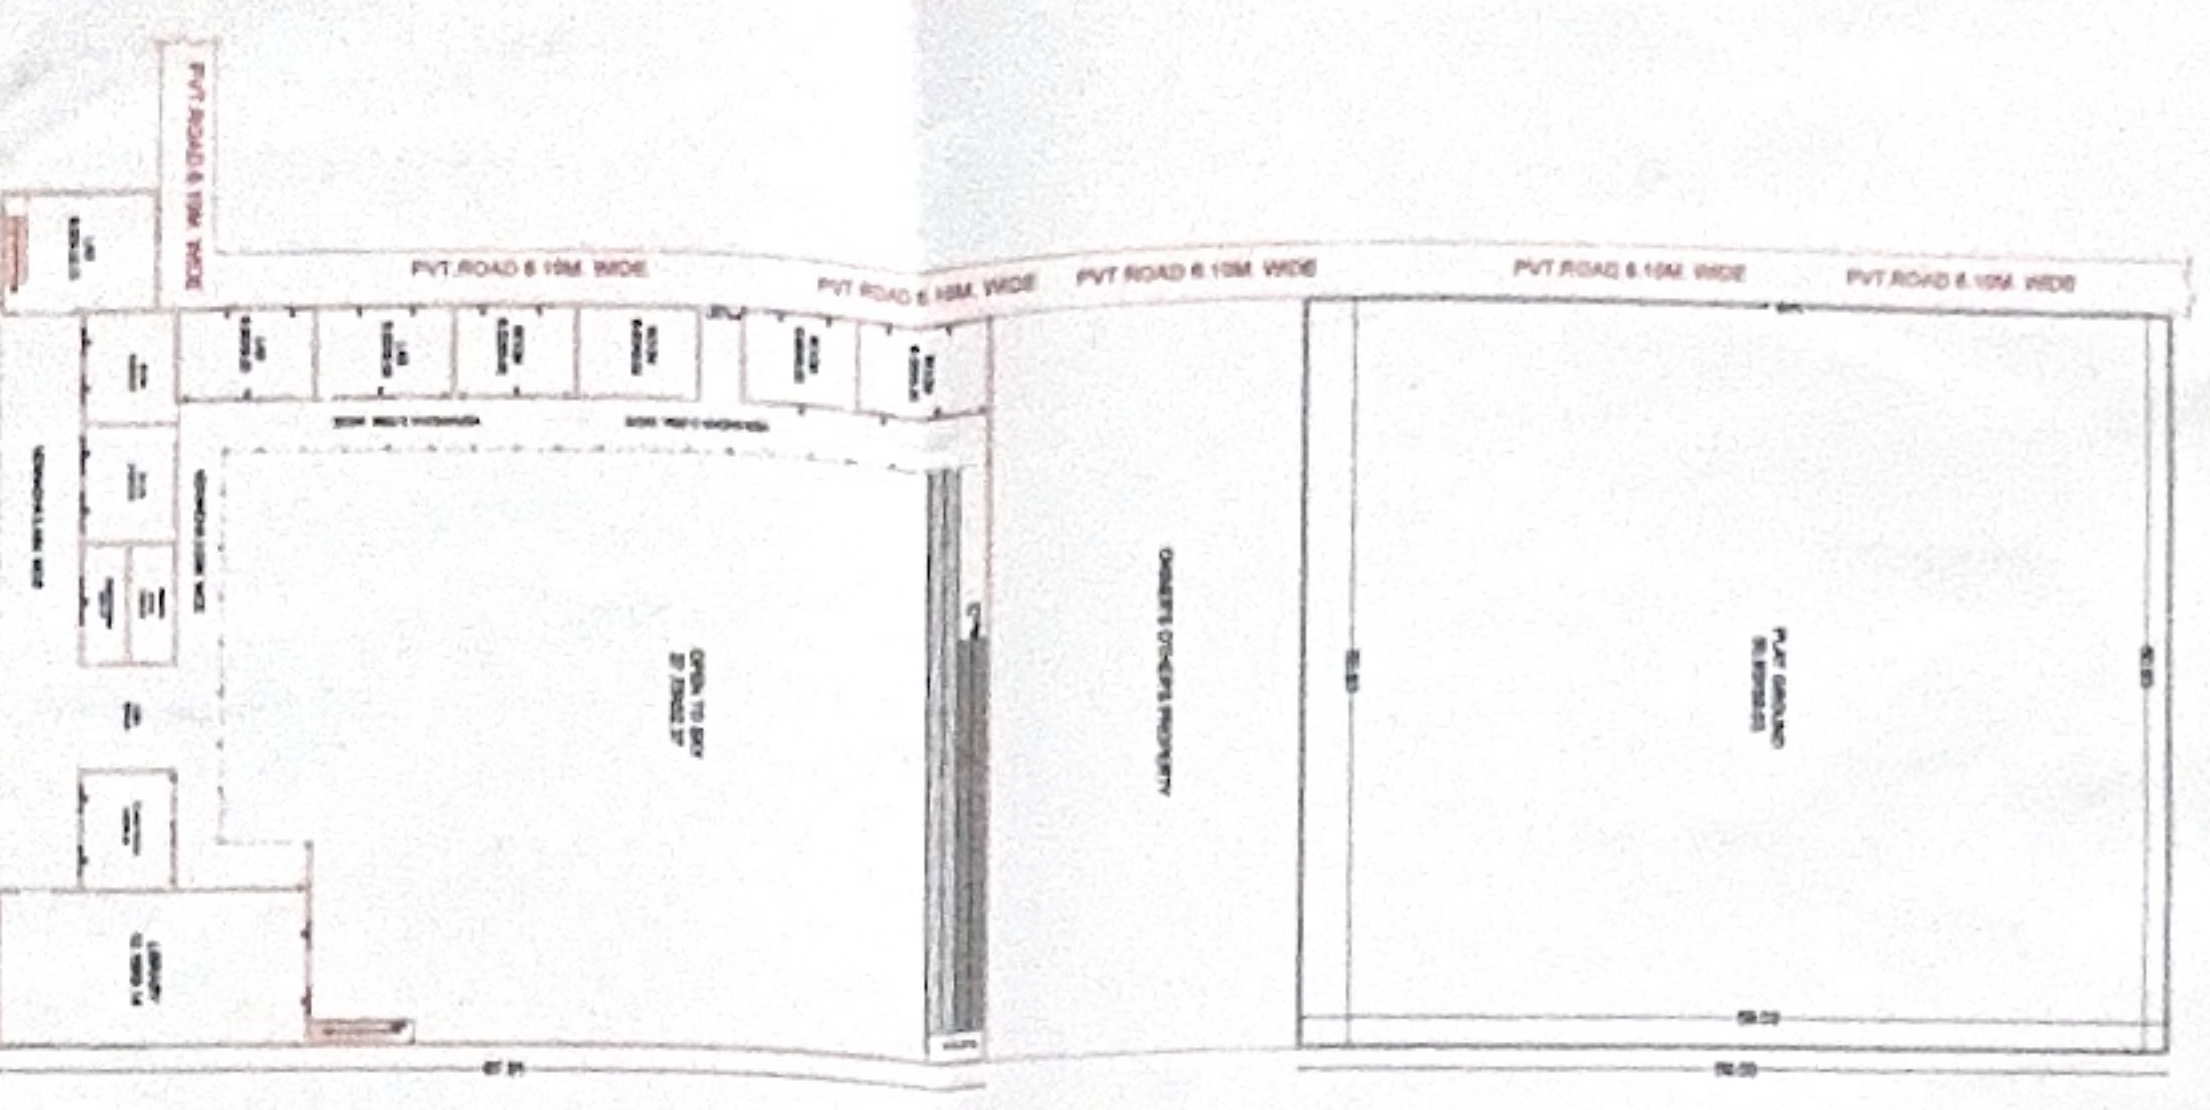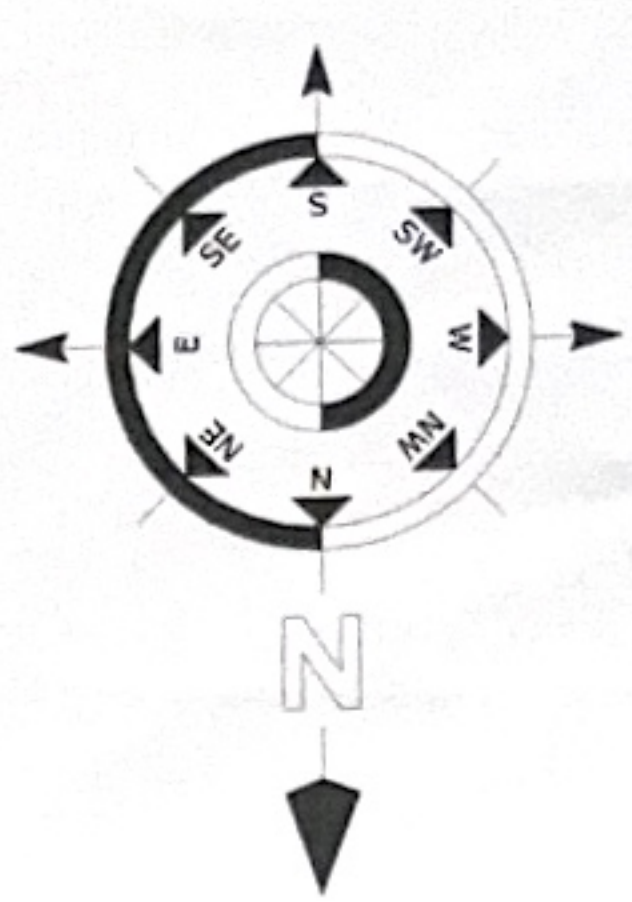

FIRST FLOOR PLAN

GROUND FLOOR PLAN

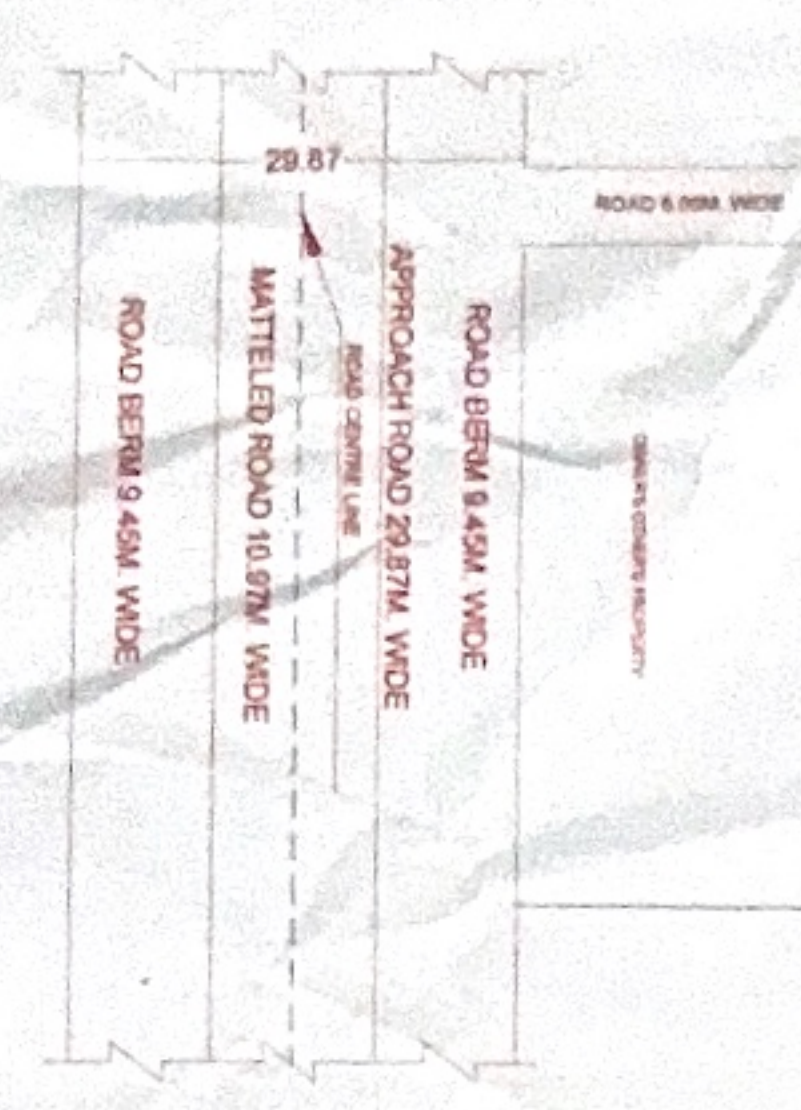

SITE PLAN

